



REFER FIGURE F6.1

LEGEND

- Dam wall
- Storage
- Gravity River Intake
- Pumped River Intake
- Pump Station
- Canal for storage infill
- Pipe line for storage infill
- Indicative supply trunk network (piped)

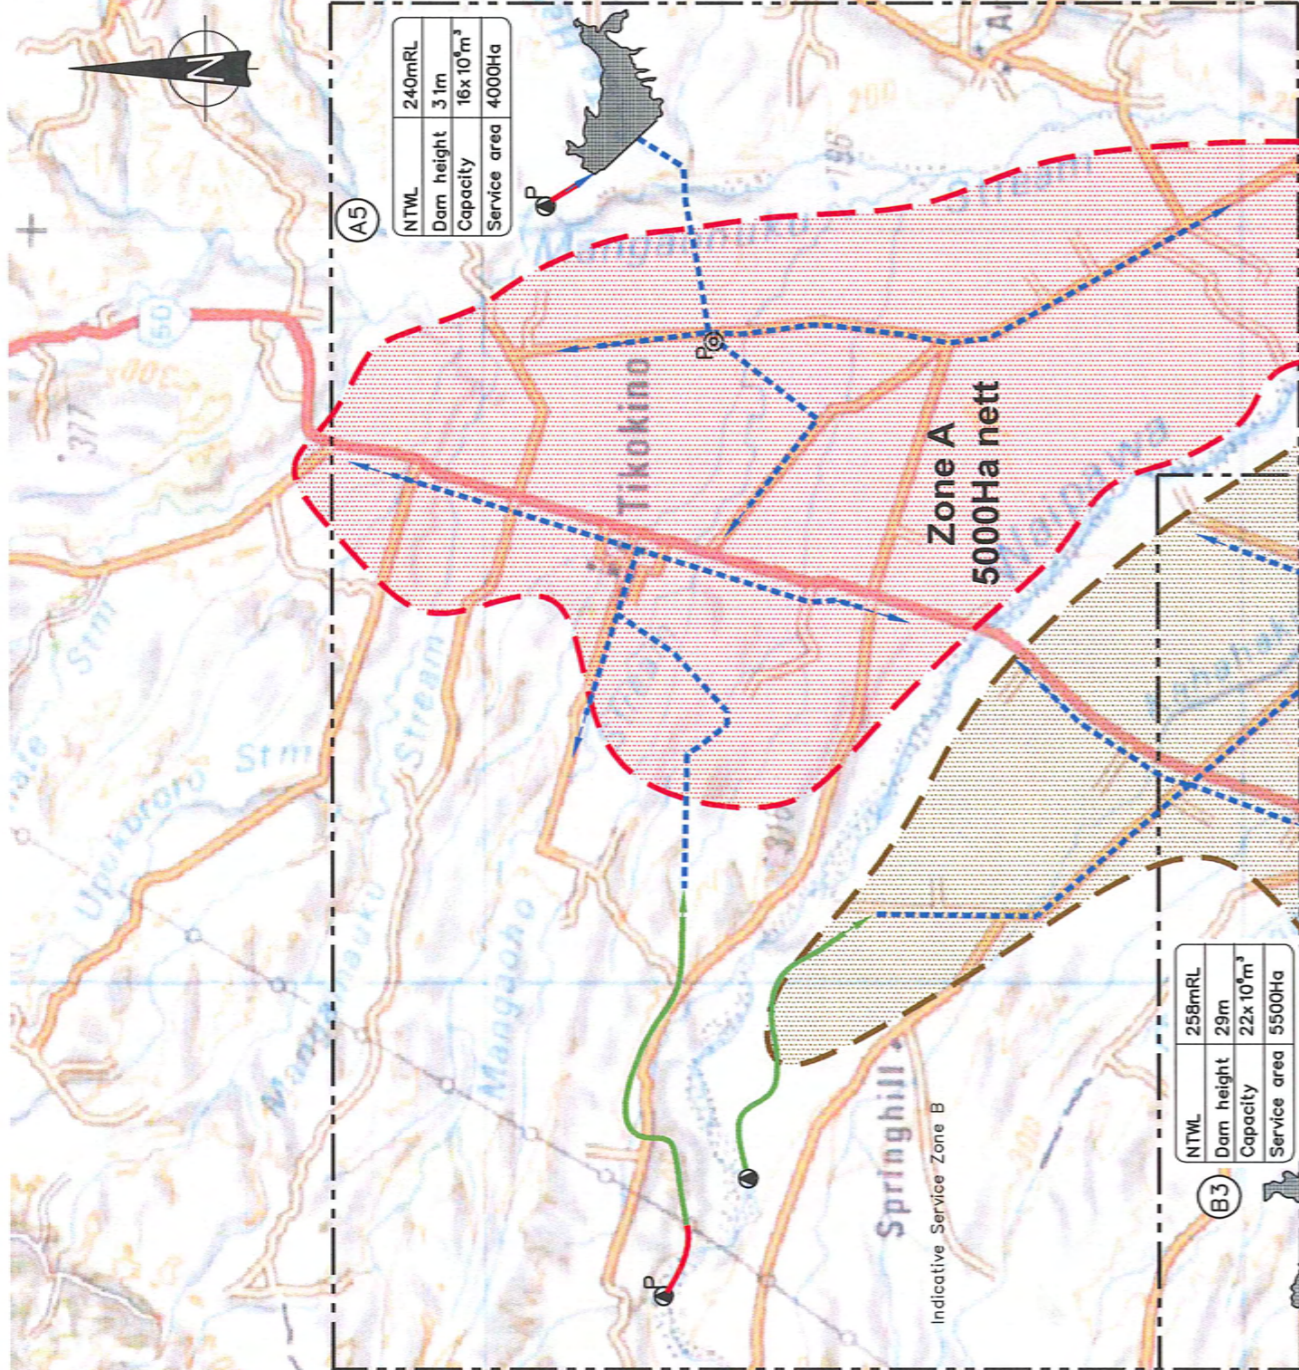


REFER FIGURE F6.1

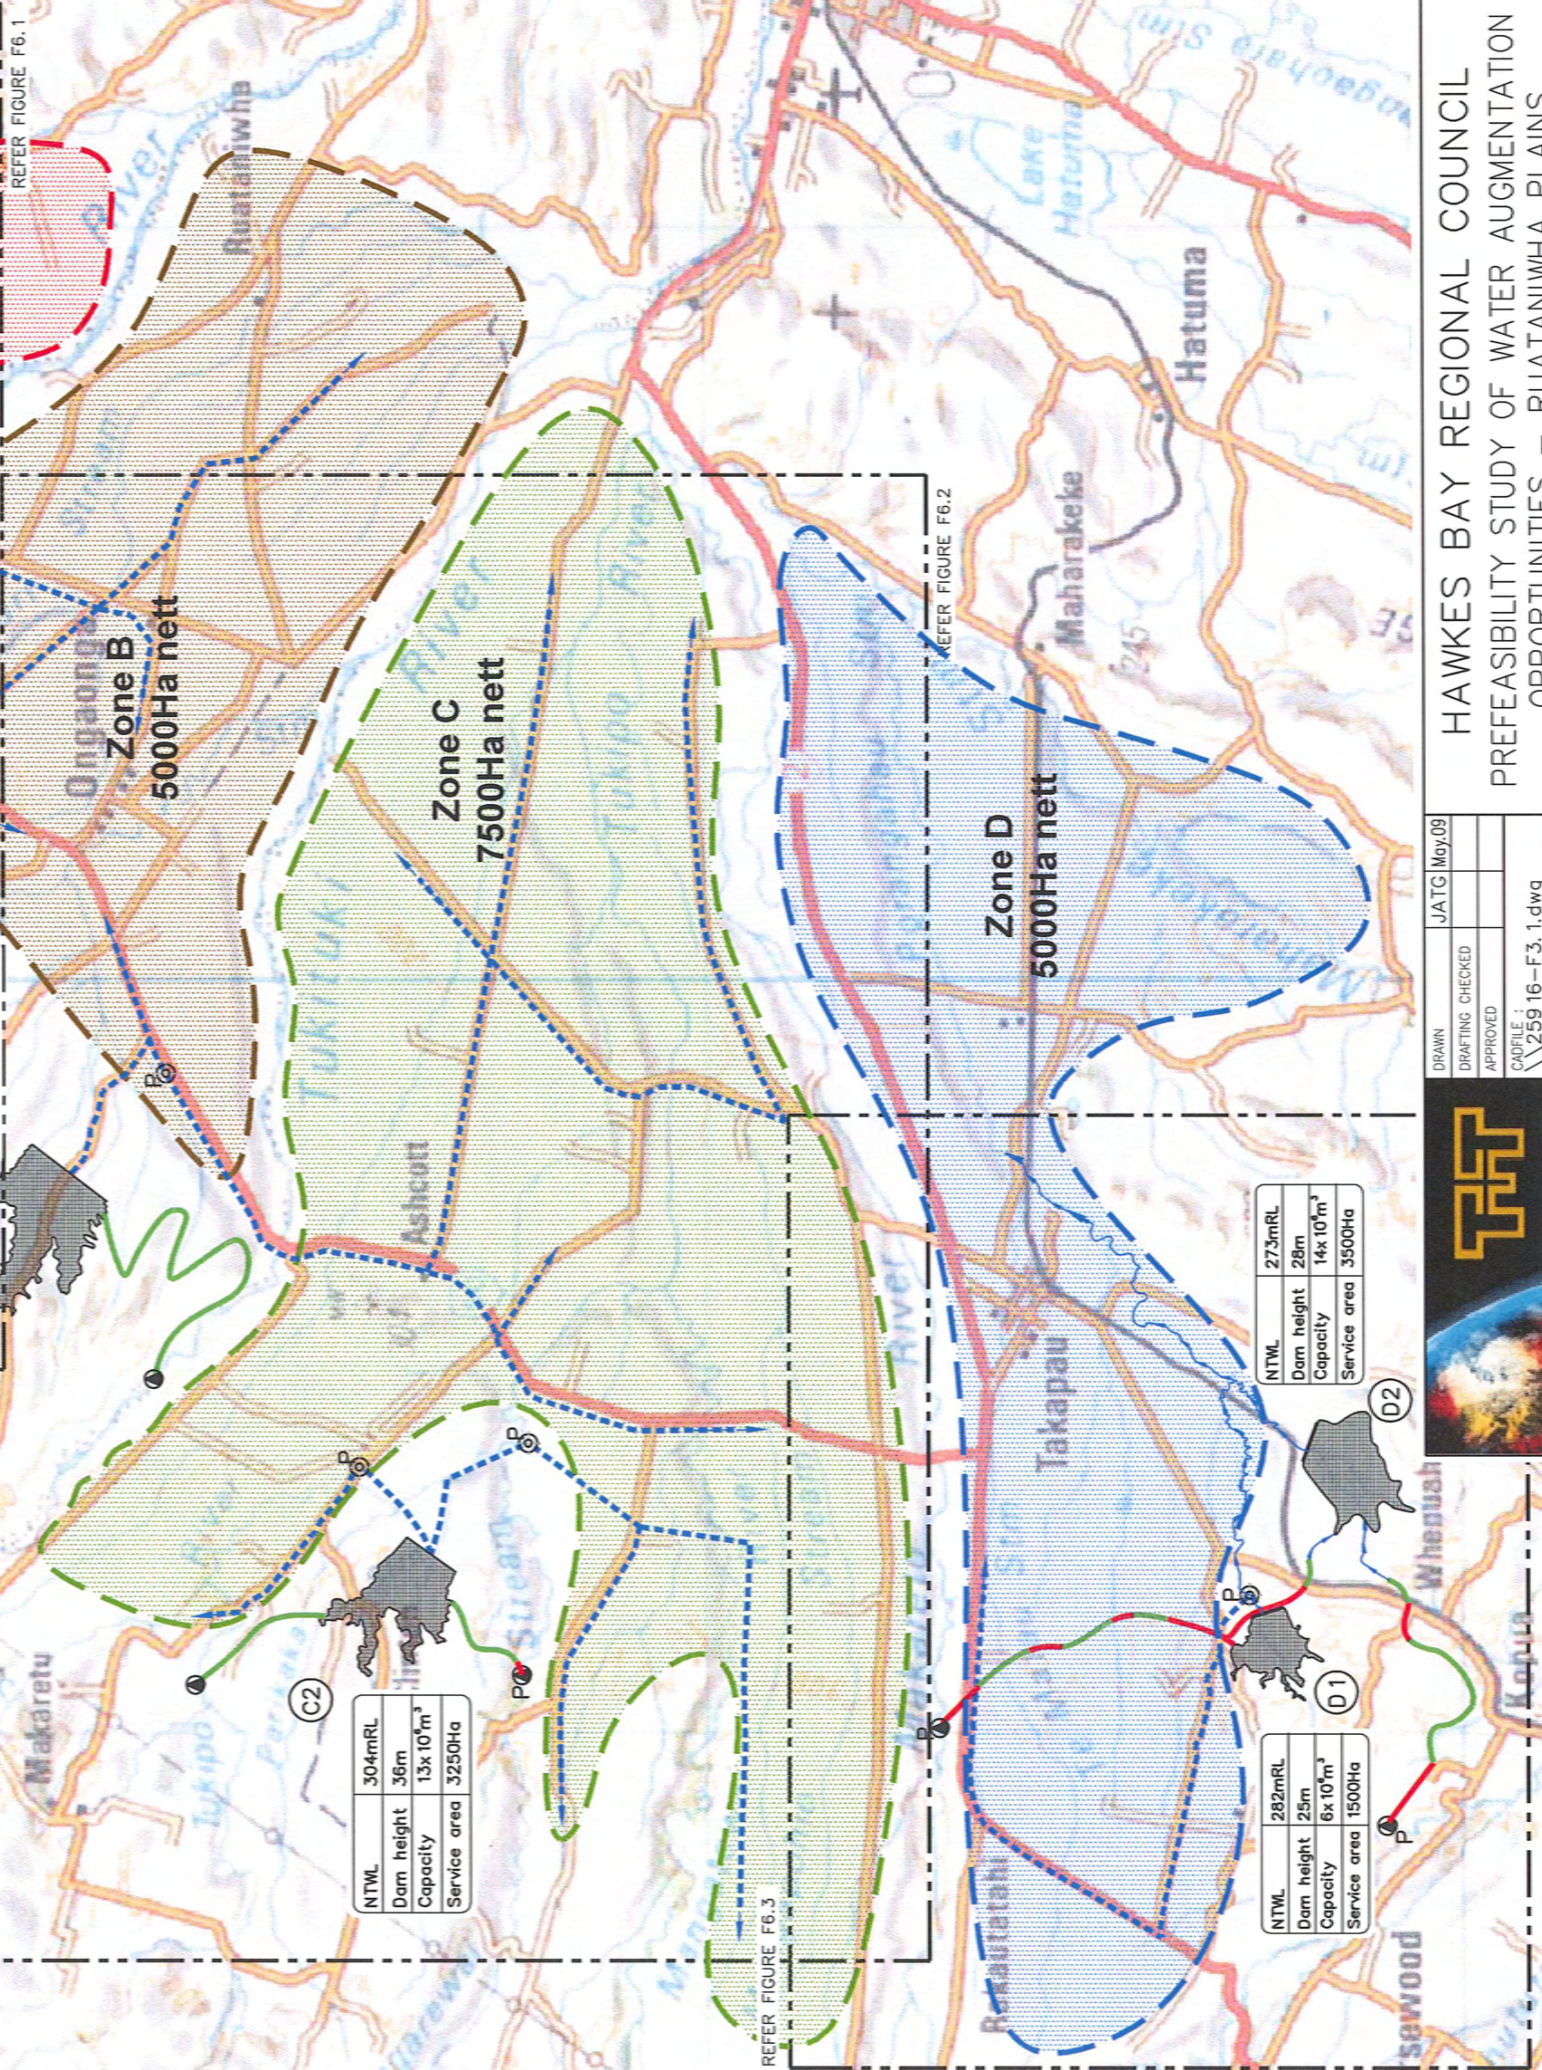

REFER FIGURE F6.3

REFER FIGURE F6.2

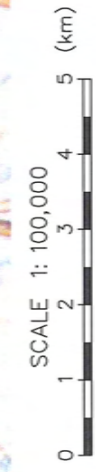

DRAWN	JATG/May09
DRAFTING CHECKED	
APPROVED	
CADFILE	\\259 16-F3.1.dwg
SCALES (AT A3 SIZE)	1:200,000
PROJECT No.	259 16

HAWKES BAY REGIONAL COUNCIL  
 PREFEASIBILITY STUDY OF WATER AUGMENTATION  
 OPPORTUNITIES – RUATANIWA PLAINS  
 Proposed Irrigation Scheme with 6 Storages

FIG. No. **Figure 3.1** REV. **0**